



- KEY**
- BOUNDARY: APPLICATION SITE
 - BOUNDARY: PROPOSED EXTRACTION AREA
 - 1 PROPOSED PHASING
 - 32 EXISTING GROUND SURFACE CONTOUR AT 2m INTERVAL
 - EXISTING VEGETATION
 - AREA OF FELLED AND REPLANTED WOODLAND
 - EXISTING LOWLAND HEATH
 - ENHANCED AREAS OF GRASSLAND AND LOWLAND HEATHLAND
 - PROPOSED GRASSED SOIL STORE
 - CYCLE ROUTE

Drawing Revision				
Rev.	Date	Description	Drawn	Checked
P1	20/03/2020	First draft issued.	KA	KA
P2	24/04/2020	Proposed phasing amended.	KA	KA
P3	26/05/2020	Amended to suit client comments.	KA	KA
P4	01/06/2020	Amended to suit client comments.	KA	KA

Status **SCOPING OPINION REQUEST**

DAVID JARVIS ASSOCIATES
 DAVID JARVIS ASSOCIATES LIMITED
 1 Tennyson Street Swindon Wiltshire SN1 5DT
 t: 01793 612173
 e: mail@davidjarvis.biz
 w: www.davidjarvis.biz


Client **GRUNDON**

Project **PURPLE HAZE**

Drawing Title **INITIAL WORKS AND PHASE 1 EXTRACTION OPERATIONS**

Scale 1:4000	Sheet Size A2	Date 01/06/2020
Client Ref. -	Drawing Ref. 2785-4-3-1	Drawing No. DR-0002
		Status S4-P4

© David Jarvis Associates 2020

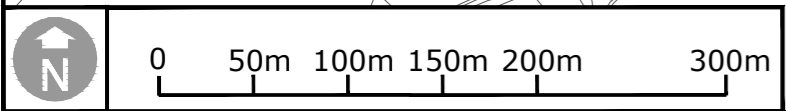

OS data © Crown copyright and database rights 2020 Ordnance Survey 0100031673