



- KEY**
- BOUNDARY: APPLICATION SITE
 - BOUNDARY: PROPOSED EXTRACTION AREA
 - 1 PROPOSED PHASING
 - 32 EXISTING GROUND SURFACE CONTOUR AT 2m INTERVAL
 - EXISTING VEGETATION
 - AREA OF FELLED AND REPLANTED WOODLAND
 - EXISTING LOWLAND HEATH
 - LAND RESTORED TO WOODLAND
 - ENHANCED/ PROPOSED AREAS OF GRASSLAND AND LOWLAND HEATHLAND
 - PROPOSED GRASSED SOIL STORE
 - CYCLE ROUTE

Northern Ecological Enhancement Area (Established at the outset of operations)

Existing mosaic of grassland and lowland heath with scattered trees and scrub retained and enhanced to benefit reptile and Nighthjar habitat

Existing Cycle route diverted

Gravel And Sand Workings

Ringwood Forest

B3081

Plant Site

New site access to B3081

Ringwood Forest Ashley Heath


Part of Phase 15 and Phase 16 topsoil used to form a 1.5m high screen bund

Under Restoration

Initial Mineral Extraction In Progress

Mineral Conveyor

© David Jarvis Associates 2020

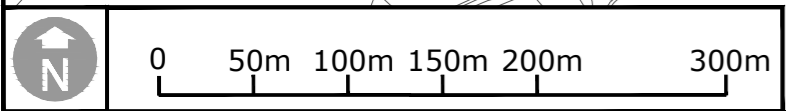

Drawing Revision				
Rev.	Date	Description	Drawn	Checked
P1	20/03/2020	First draft issued.	KA	KA
P2	24/04/2020	Proposed phasing amended.	KA	KA
P3	26/05/2020	Amended to suit client comments.	KA	KA
P4	01/06/2020	Amended to suit client comments	KA	KA

Status **SCOPING OPINION REQUEST**

DAVID JARVIS ASSOCIATES

DAVID JARVIS ASSOCIATES LIMITED
 1 Tennyson Street Swindon Wiltshire SN1 5DT
 t: 01793 612173
 e: mail@davidjarvis.biz
 w: www.davidjarvis.biz

Client **GRUNDON**

Project **PURPLE HAZE**

Drawing Title **PHASE 16 EXTRACTION OPERATIONS IN PROGRESS**

Scale 1:4000	Sheet Size A2	Date 01/06/2020
---------------------	----------------------	------------------------

Client Ref. -	Drawing Ref. 2785-4-3-1	Drawing No. DR-0005	Status S4-P4
----------------------	--------------------------------	----------------------------	---------------------